





Technical drawings

GOSAL-FD

Unfinished Oak Salerno
with Clear Glass Fire Door



These drawing designs are the registered intellectual property of XL Joinery Limited. Any attempt to share this information by copying and / or distribution of these drawings beyond the intended user may be considered a breach of the protected intellectual property design registration and may result in legal action."

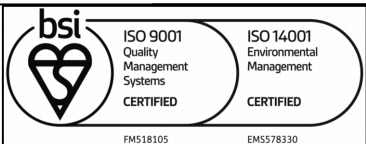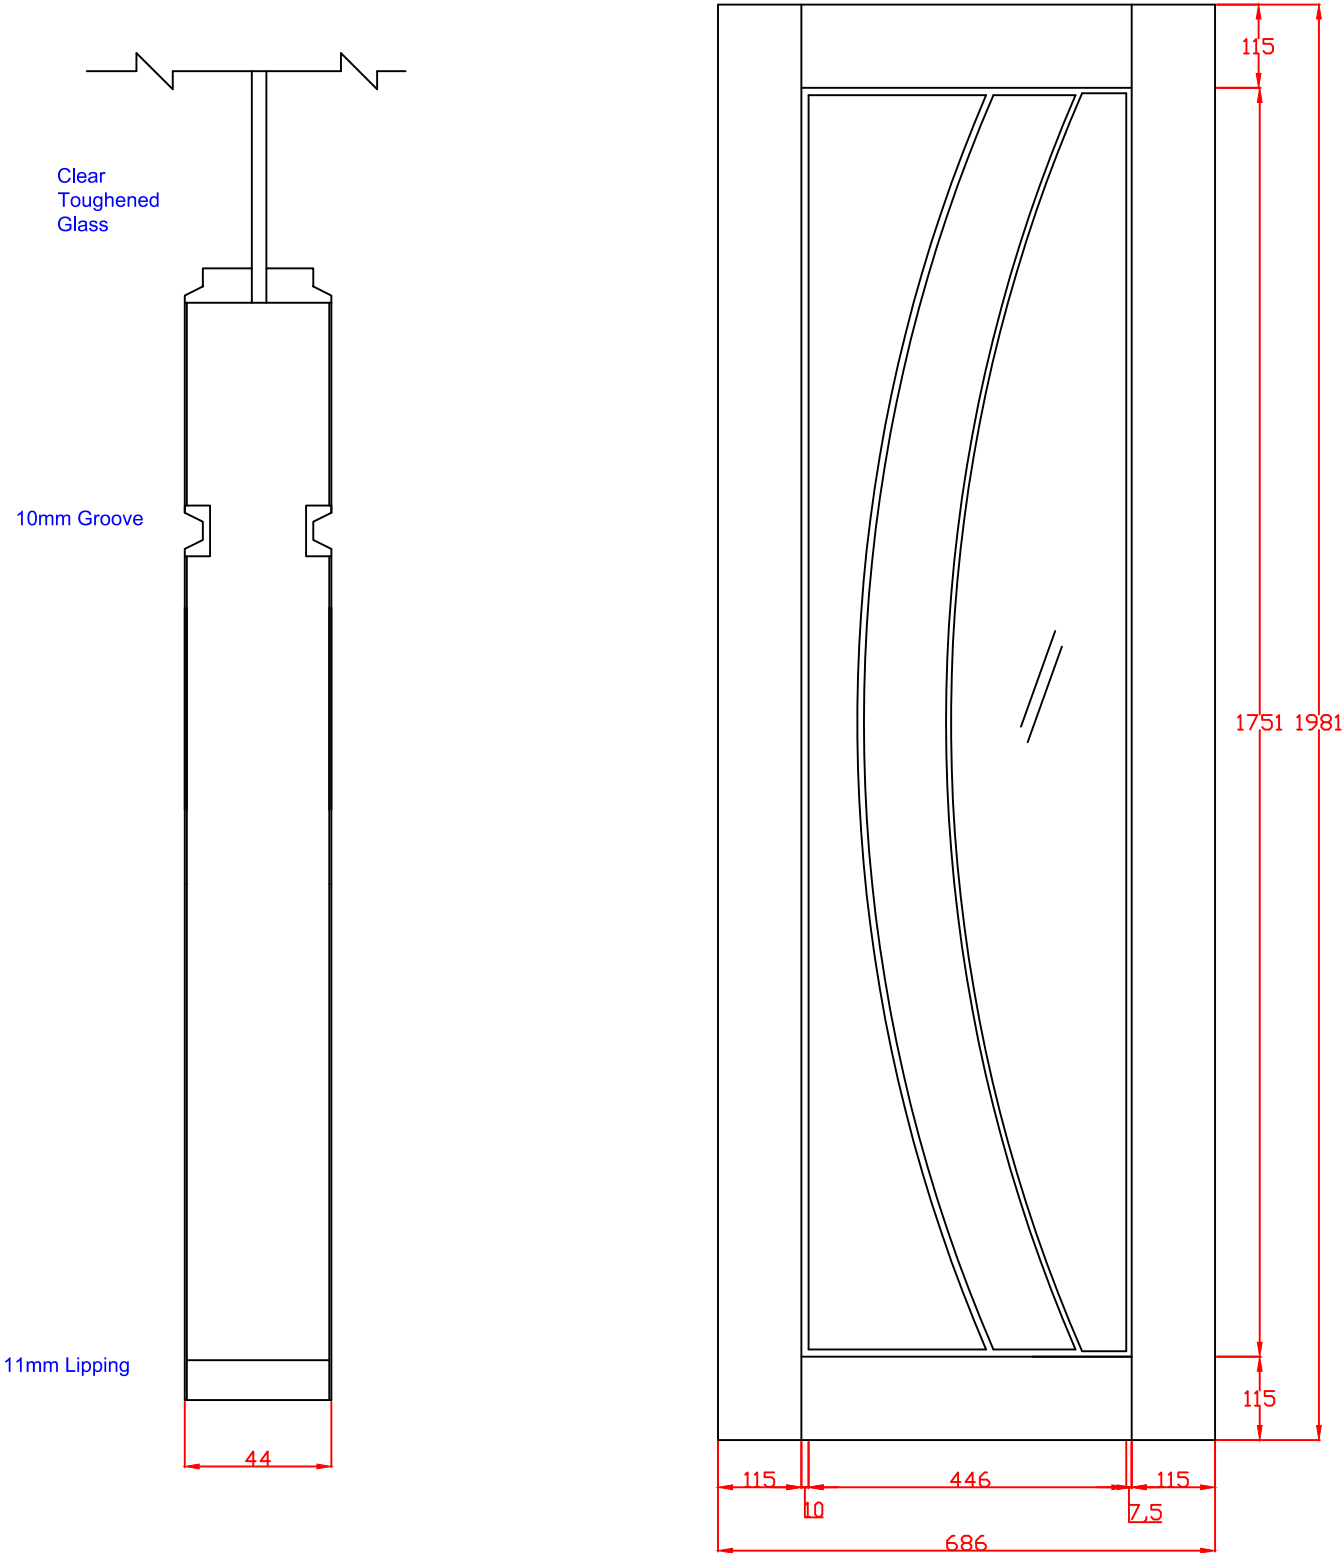

XL Joinery Ltd.
Holden Ing Way, Birstall, West Yorkshire, WF17 9AD
01924 350501 | www.xljoinery.co.uk

TITLE	APPROVED BY	REMARKS	DRAWN BY: Sara Tweddle	
GOSAL27-FD Internal Oak Salerno Fire Door with Clear Glass 1981 x 686 x 44mm			SCALE:	
			DRAWING NO:	
			CHECK BY:	
			DATE ISSUED: 19/11/24	Revision
				2

These drawing designs are the registered intellectual property of XL Joinery Limited. Any attempt to share this information by copying and / or distribution of these drawings beyond the intended user may be considered a breach of the protected intellectual property design registration and may result in legal action."

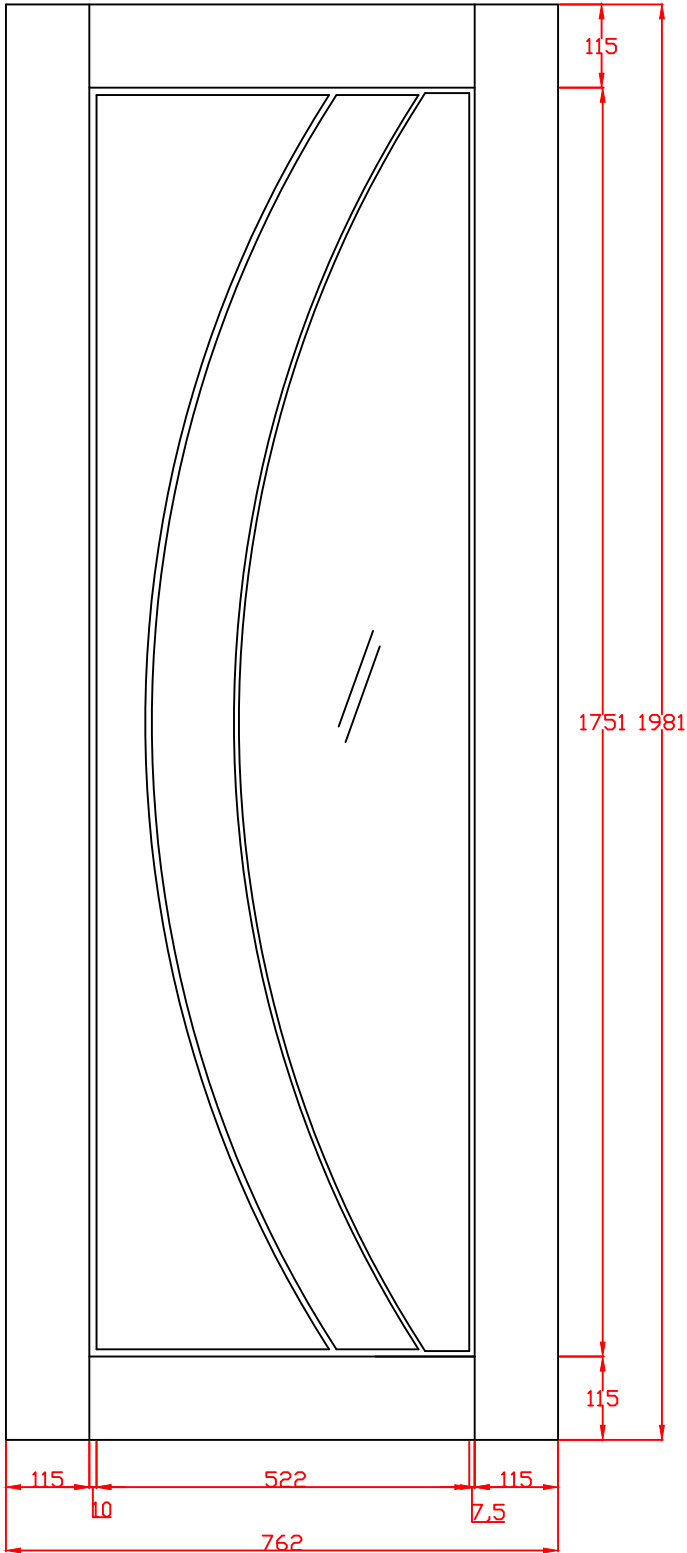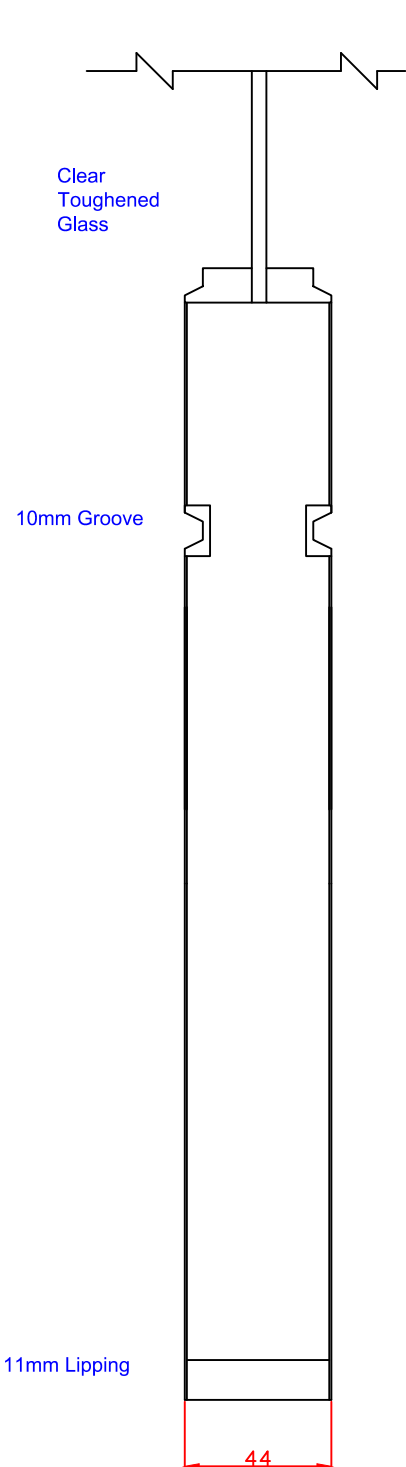



ISO 9001
Quality
Management
Systems
CERTIFIED




ISO 14001
Environmental
Management
Systems
CERTIFIED

FM518105 EM5578330

XL Joinery Ltd.
Holden Ing Way, Birstall, West Yorkshire, WF17 9AD
01924 350501 | www.xljoinery.co.uk

TITLE	APPROVED BY	REMARKS	DRAWN BY: Sara Tweddle	
GOSAL30-FD Internal Oak Salerno Fire Door with Clear Glass 1981 x 762 x 44mm			SCALE:	
			DRAWING NO:	
			CHECK BY:	
			DATE ISSUED: 19/11/24	Revision
				2

These drawings are the registered property of XL Joinery Ltd. This information is provided strictly for the internal use of the immediate recipient. Any attempt to share this information with other external parties may result in legal action.

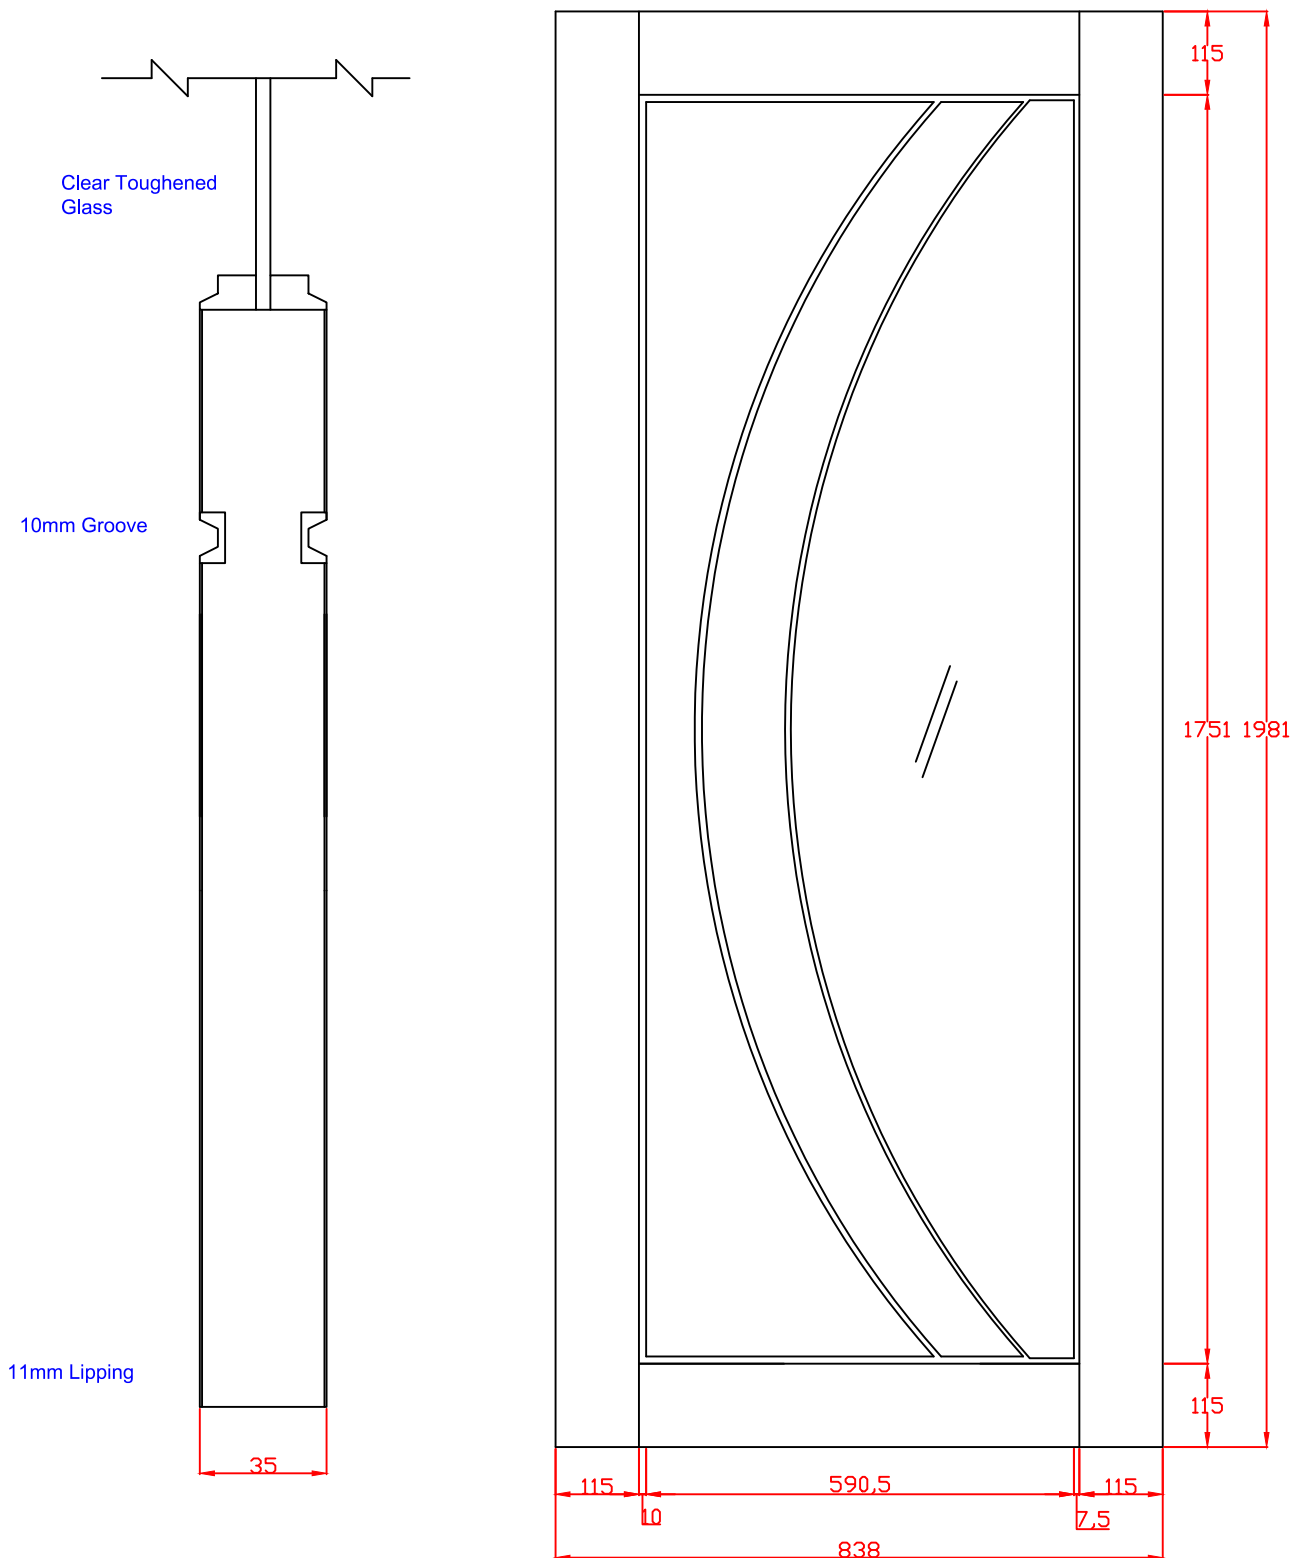



ISO 9001
Quality
Management
Systems
CERTIFIED



ISO 14001
Environmental
Management
Systems
CERTIFIED

FM518105

EM5578330

XL Joinery Ltd.
Holden Ing Way, Birstall, West Yorkshire, WF17 9AD
01924 350501 | www.xljoinery.co.uk

TITLE	APPROVED BY	REMARKS	DRAWN BY: Sara Tweddle	
GOSAL33-FD Internal Oak Salerno Fire Door with Clear Glass 1981 x 838 x 44mm			SCALE:	
			DRAWING NO:	
			CHECK BY:	
			DATE ISSUED: 19/11/24	
			Revision 2	